


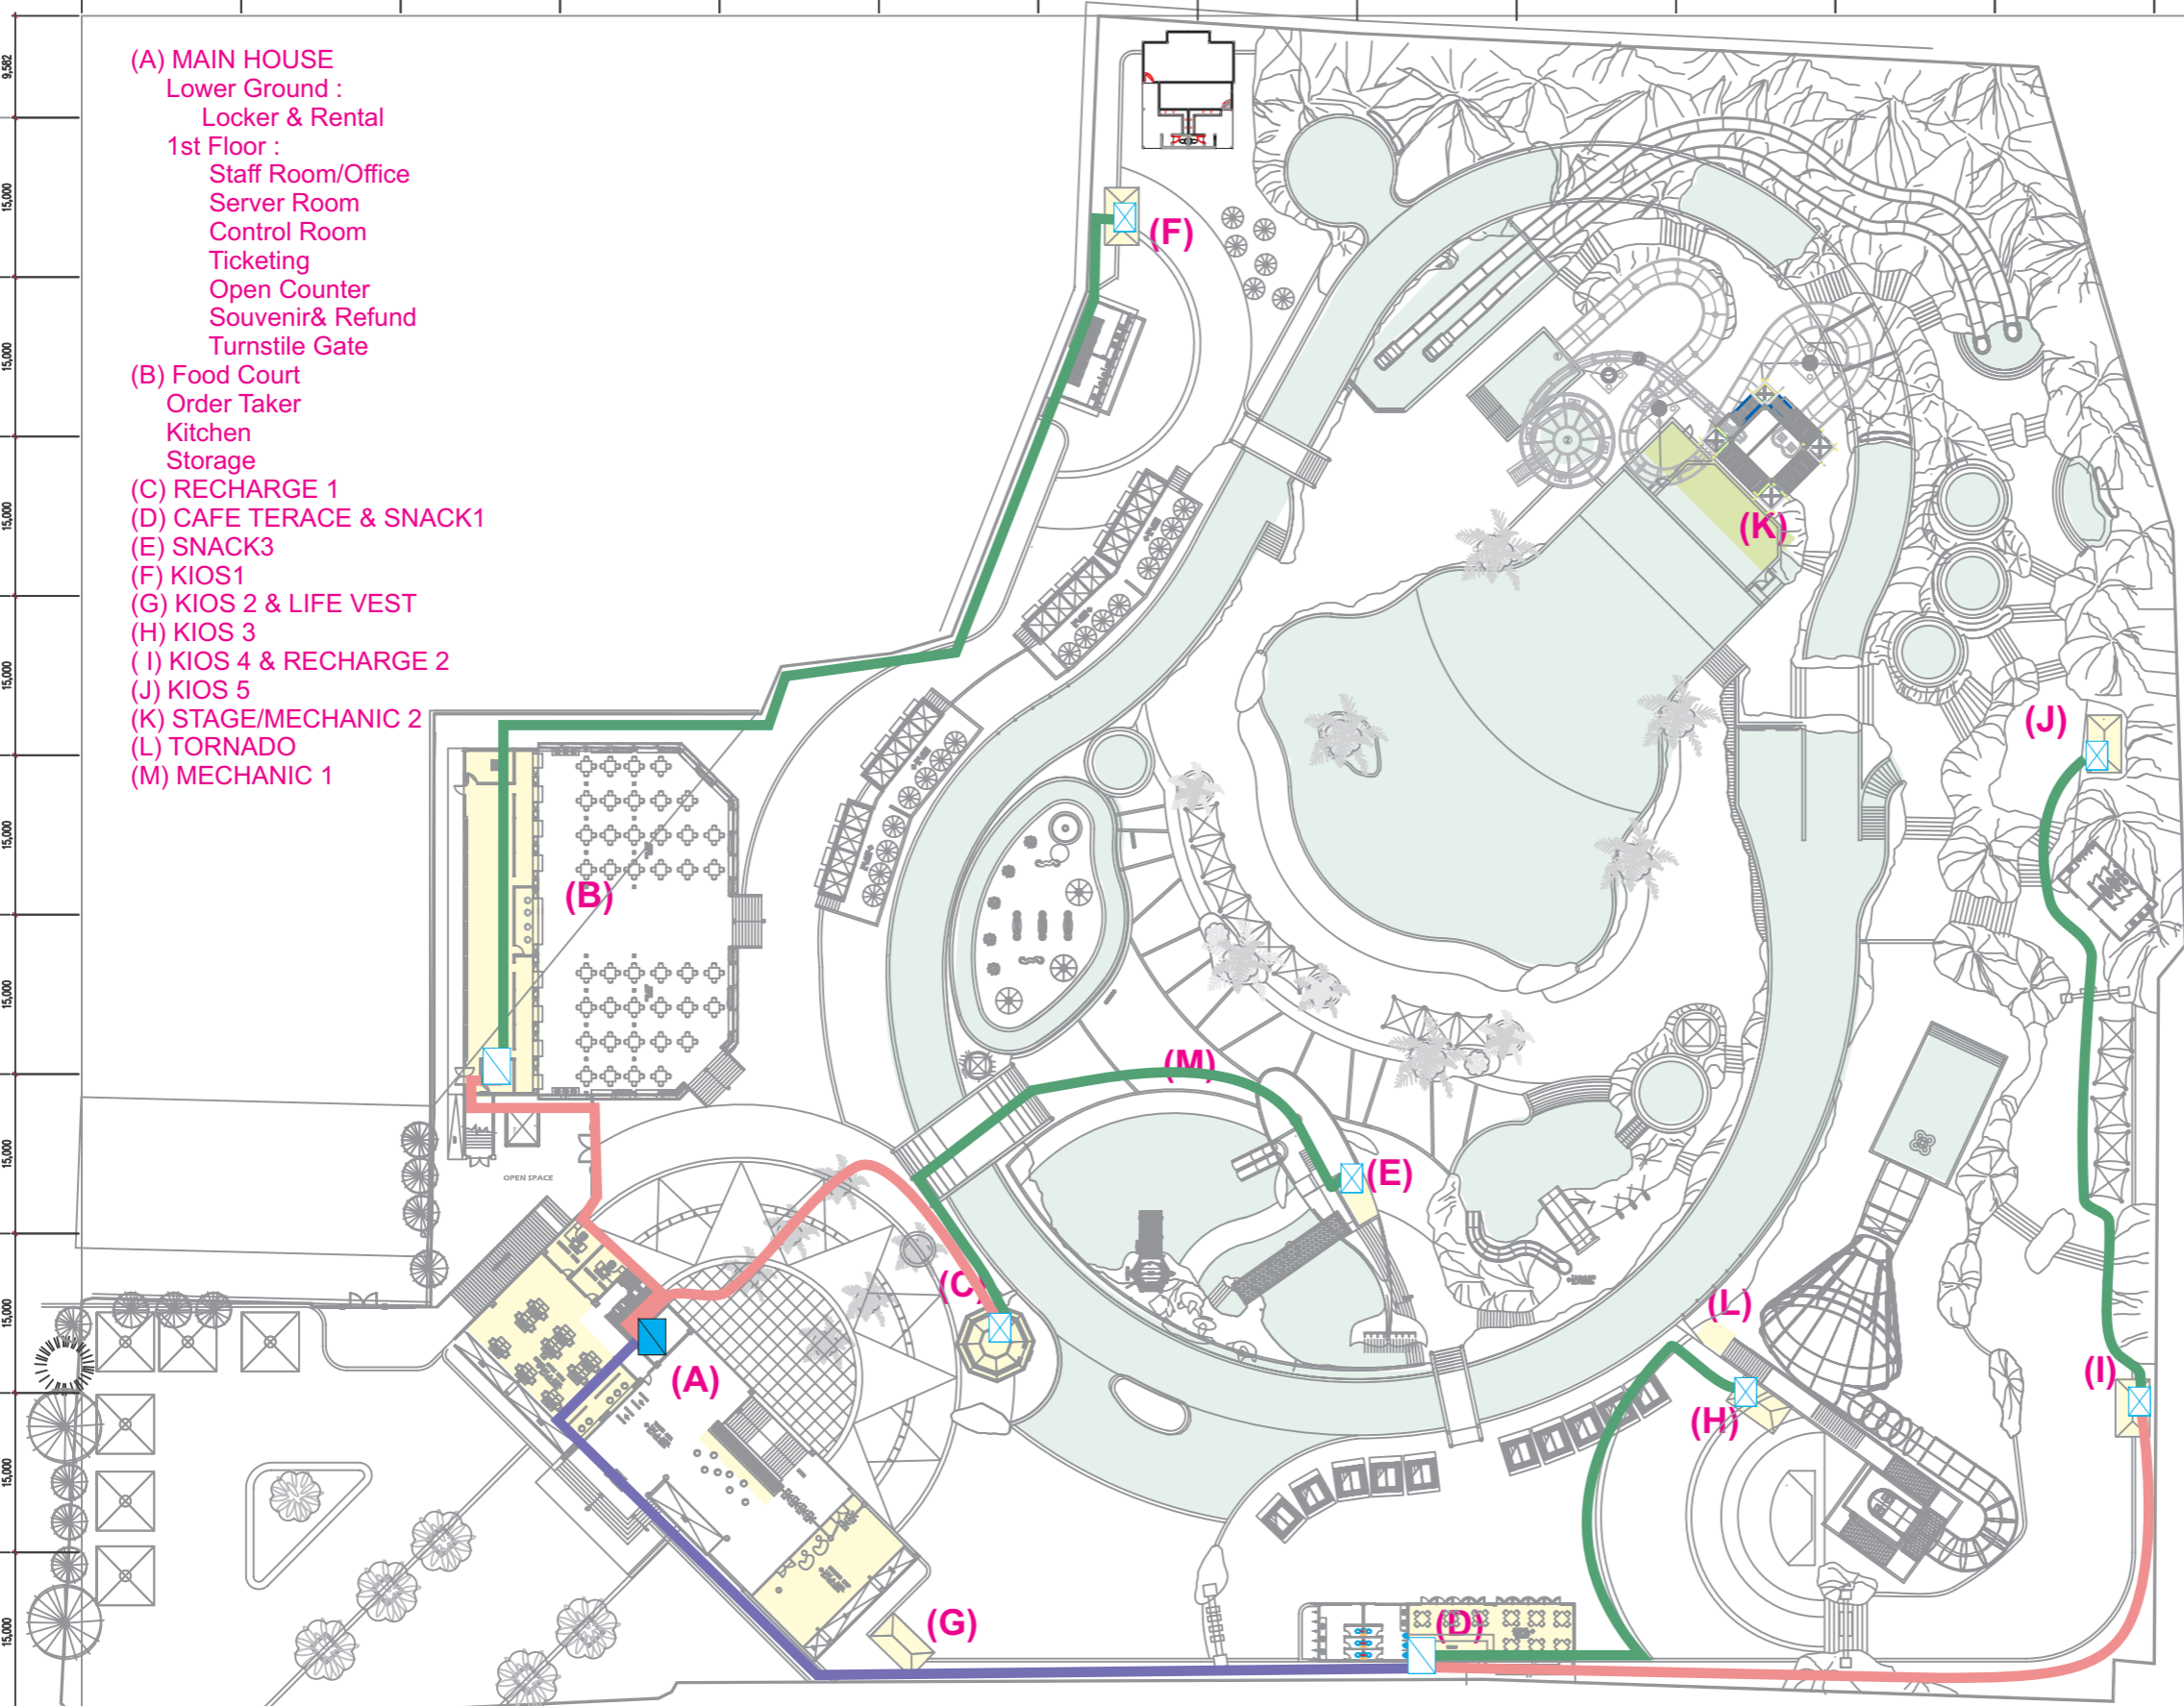

A B C D E F G H I J K L M N
15,000 15,000 15,000 15,000 15,000 15,000 15,000 15,000 15,000 15,000 15,000 15,000 15,000 3,215

- (A) MAIN HOUSE
Lower Ground :
Locker & Rental
1st Floor :
Staff Room/Office
Server Room
Control Room
Ticketing
Open Counter
Souvenir & Refund
Turnstile Gate
- (B) Food Court
Order Taker
Kitchen
Storage
- (C) RECHARGE 1
(D) CAFE TERACE & SNACK1
(E) SNACK3
(F) KIOS1
(G) KIOS 2 & LIFE VEST
(H) KIOS 3
(I) KIOS 4 & RECHARGE 2
(J) KIOS 5
(K) STAGE/MECHANIC 2
(L) TORNADO
(M) MECHANIC 1



LEGEND

- = Outdoor FO 12 core
- = Outdoor FO 8 core
- = Outdoor FO 4 core
- = Rackmount 30U
- ◻ = Wallmount 8U
- ◻ = FO PANEL ENCL.

DRAWING TITLES
OUTDOOR DATA CABLE (FIBRE OPTIC) INSTALLATION

PROJECT
TAMAN MINI WATERPARK IT PROJECT

SCALE

DRAWING NO. **VER 1**

DATE **NOV 3, 2008**

DRAWER **WALDY**

REVISION

NO.	DATE	REMARK

CONTRACTOR :
INUS
Your IT Solution
PT INTERNUSA TECHNOLOGY

APPROVED

